


NOTES:

- 1.) DIMENSIONS SHOWN ARE IN FEET-INCHES [MILLIMETERS].
- 2.) SEE SHEET TWO OF THIS DRAWING FOR IDENTIFICATIONS OF THE COMPONENTS.
- 3.) BUILD HEIGHT IS DEPENDENT OF CUSTOMER'S REQUIREMENTS. THE CRANE SHOULD BE LOCATED AT A HEIGHT OF APPROXIMATELY 35' [10668]H ABOVE THE FLOOR FOR EASY INSTALLATION AND REMOVAL OF COMPONENTS.

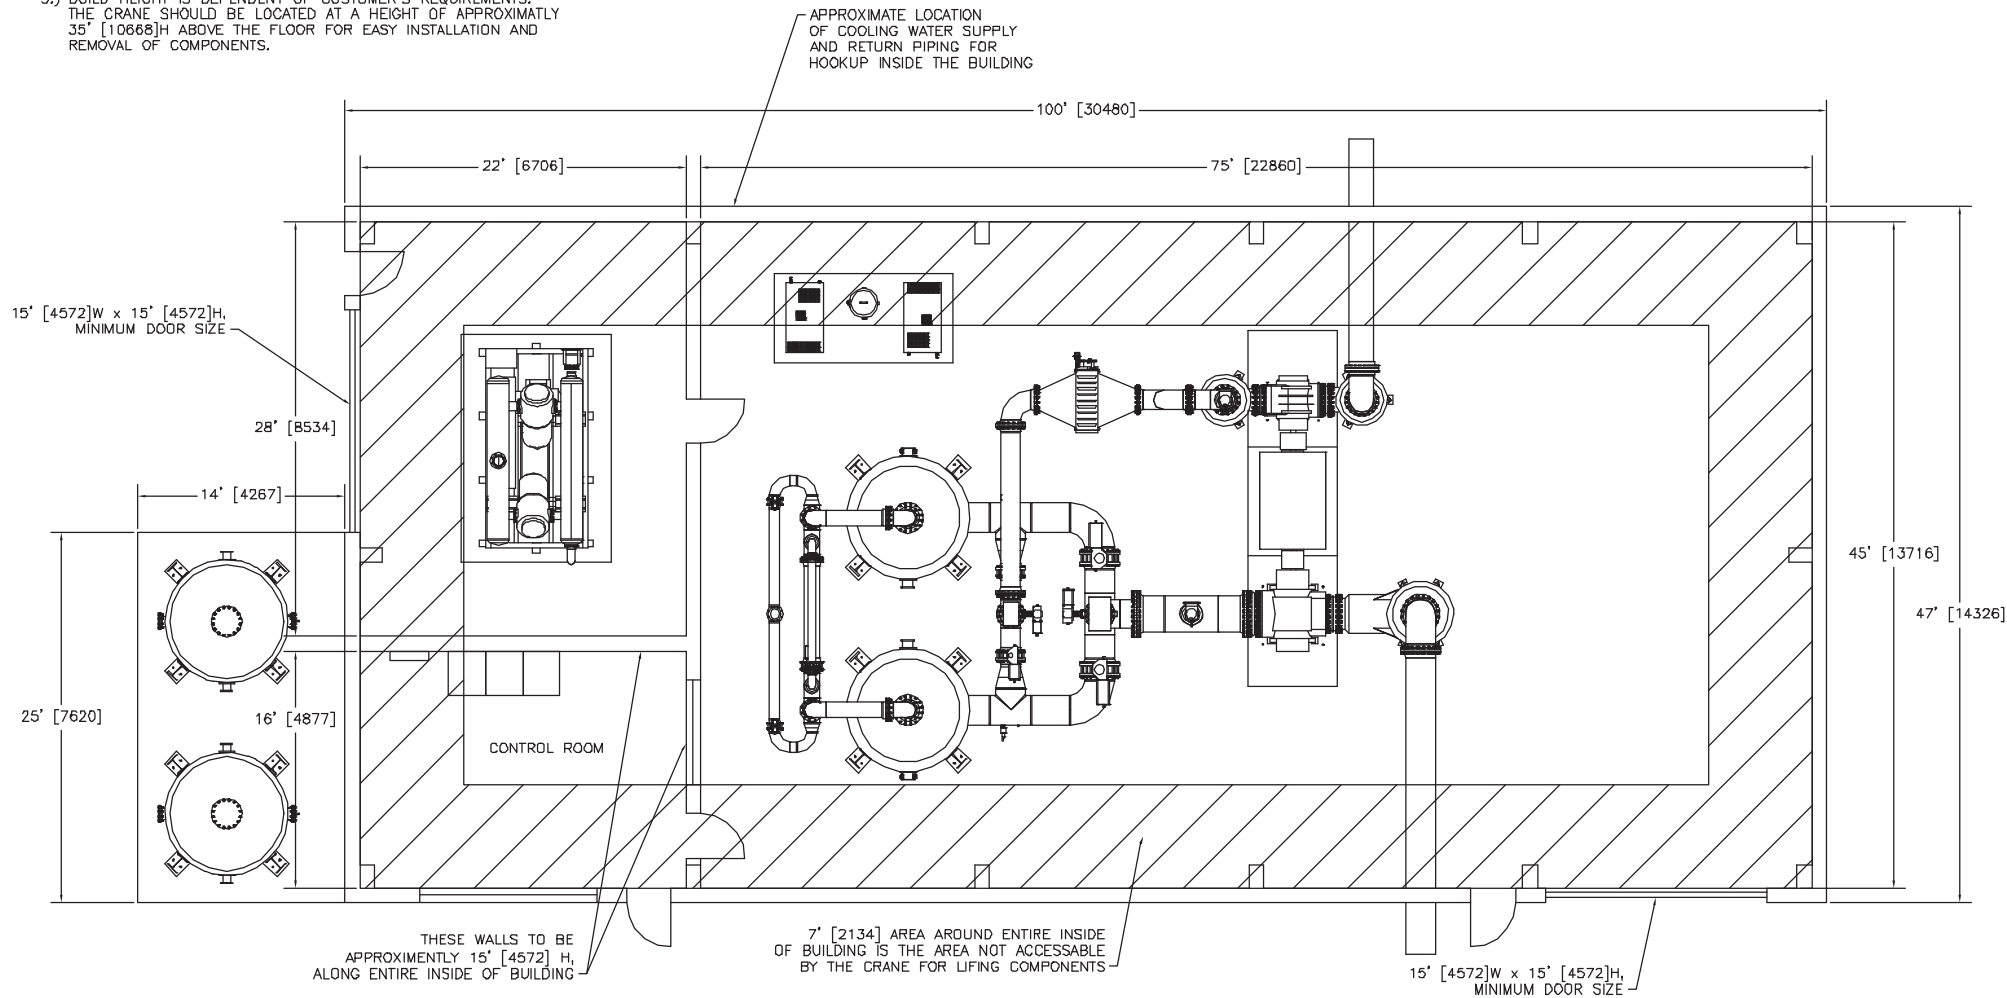

PRELIMINARY


REV.	REVISION	ECN #	BY	DATE	APPD.

<small>UNLESS OTHERWISE SPECIFIED:</small> - ALL DIMENSIONS ARE IN FEET-INCHES - TOLERANCES UNLESS OTHERWISE SPECIFIED: - FINISHES: F10 - PAINT: AS PER SPEC - MATERIALS: AS PER SPEC - CONSTRUCTION: AS PER SPEC - ELEVATION: 11/10 - SEE DWG	APPROVAL	DATE	TITLE ASV40-50 TON VPSA OXYGEN SYSTEM PRELIMINARY PLANT LAYOUT SHEET 1 OF 2	
	DESIGN	S.P.M.		04/01/00
	CHKD.			
	APPD.			
	REV			
1	N/A	ASV40-50_TON_LAYOUT	1	
2	D	1" = 80'	2	


NOTES:

- 1.) DIMENSIONS SHOWN ARE IN FEET-INCHES [MILLIMETERS].
- 2.) SEE SHEET ONE OF THIS DRAWING FOR INFORMATION ON THE BUILDING.

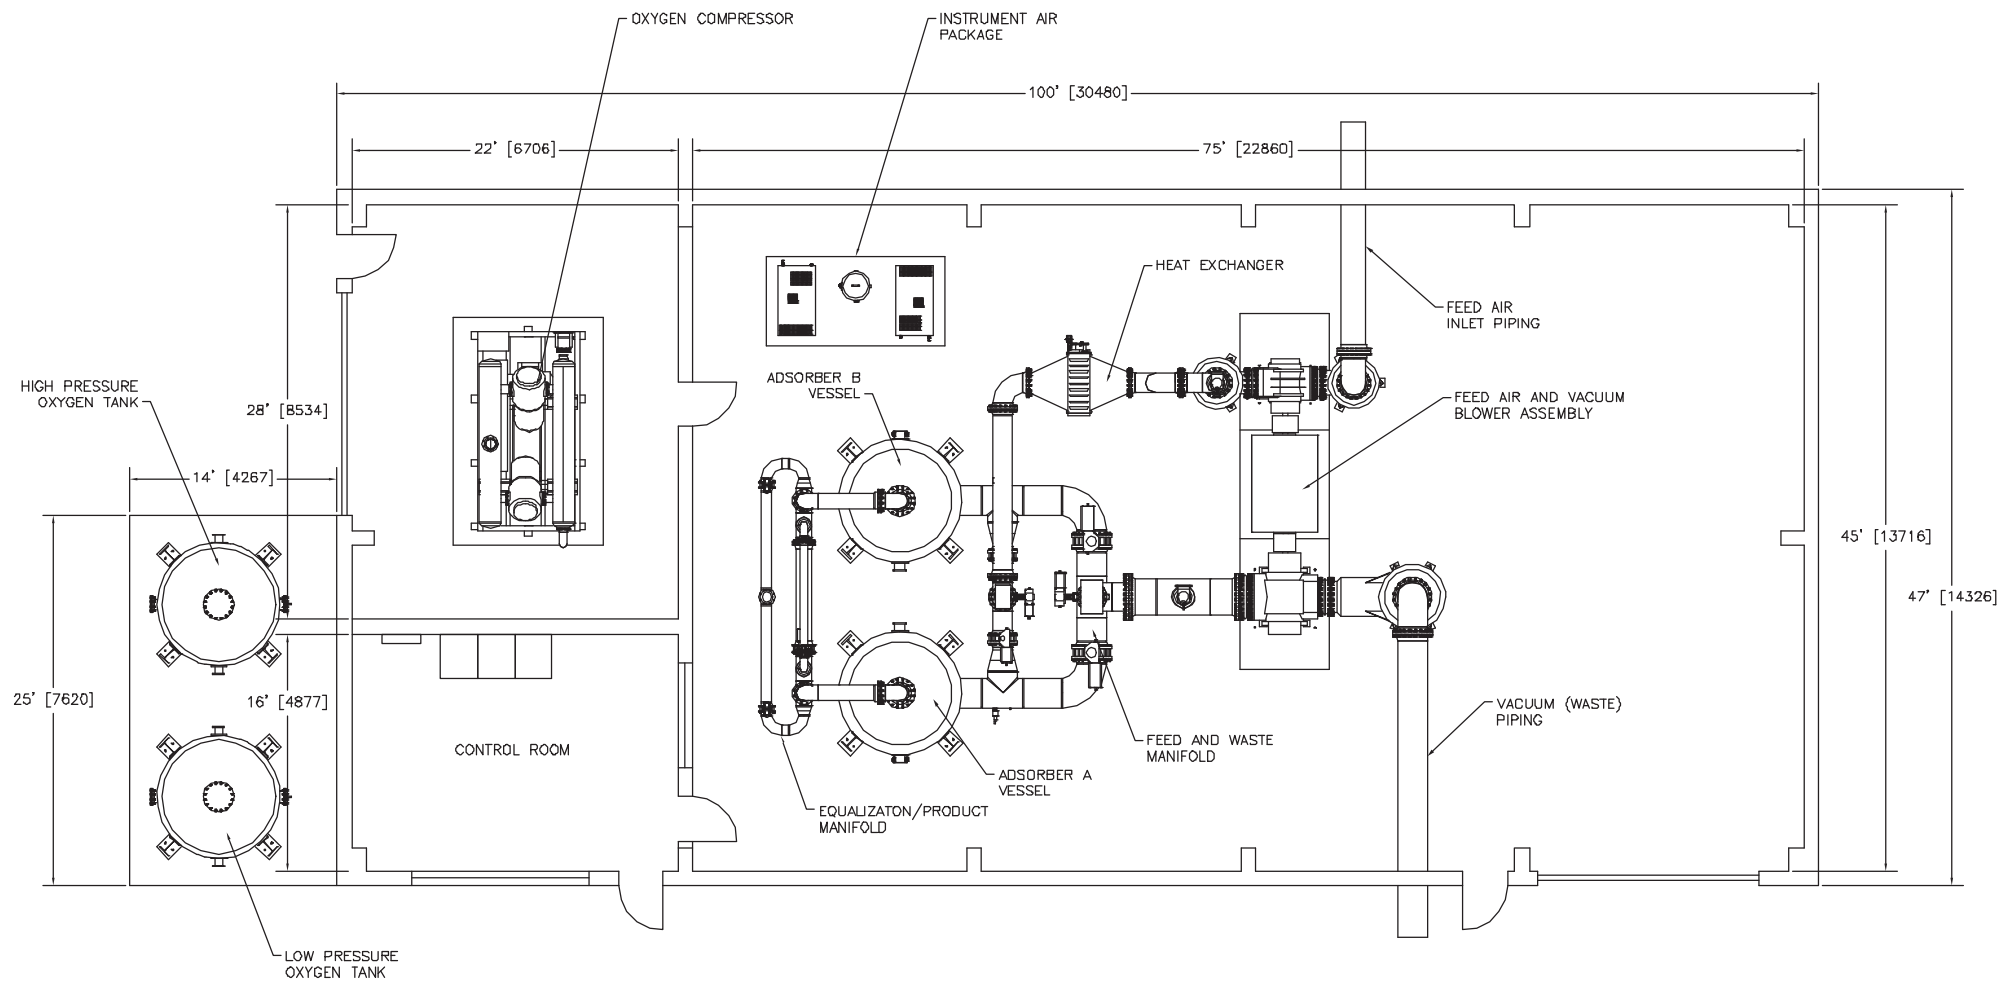

PRELIMINARY

REV.	REVISION	ECN #	BY	DATE	APPD.

UNLESS OTHERWISE SPECIFIED		APPROVAL	DATE
- TITLE: ASV40-50 TON VPSA OXYGEN SYSTEM			
- PRELIMINARY PLANT LAYOUT			
- SCALE: 1" = 50'			
- SHEET 2 OF 2			
SEE DWG			

AIRSEP ASV40-50 TON VPSA OXYGEN PLANT TYPICAL LAYOUT

